


Units: Metres

| Station | Y(Northings)   |  | X(Eastings)              | Heights | Class of Beacon |
|---------|----------------|--|--------------------------|---------|-----------------|
|         | For Coordinate |  | List refer to FR No..... |         |                 |

Form No. 4

| Line                                    | Bearing | Distance |
|-----------------------------------------|---------|----------|
| For short distances refer to FR No..... |         |          |

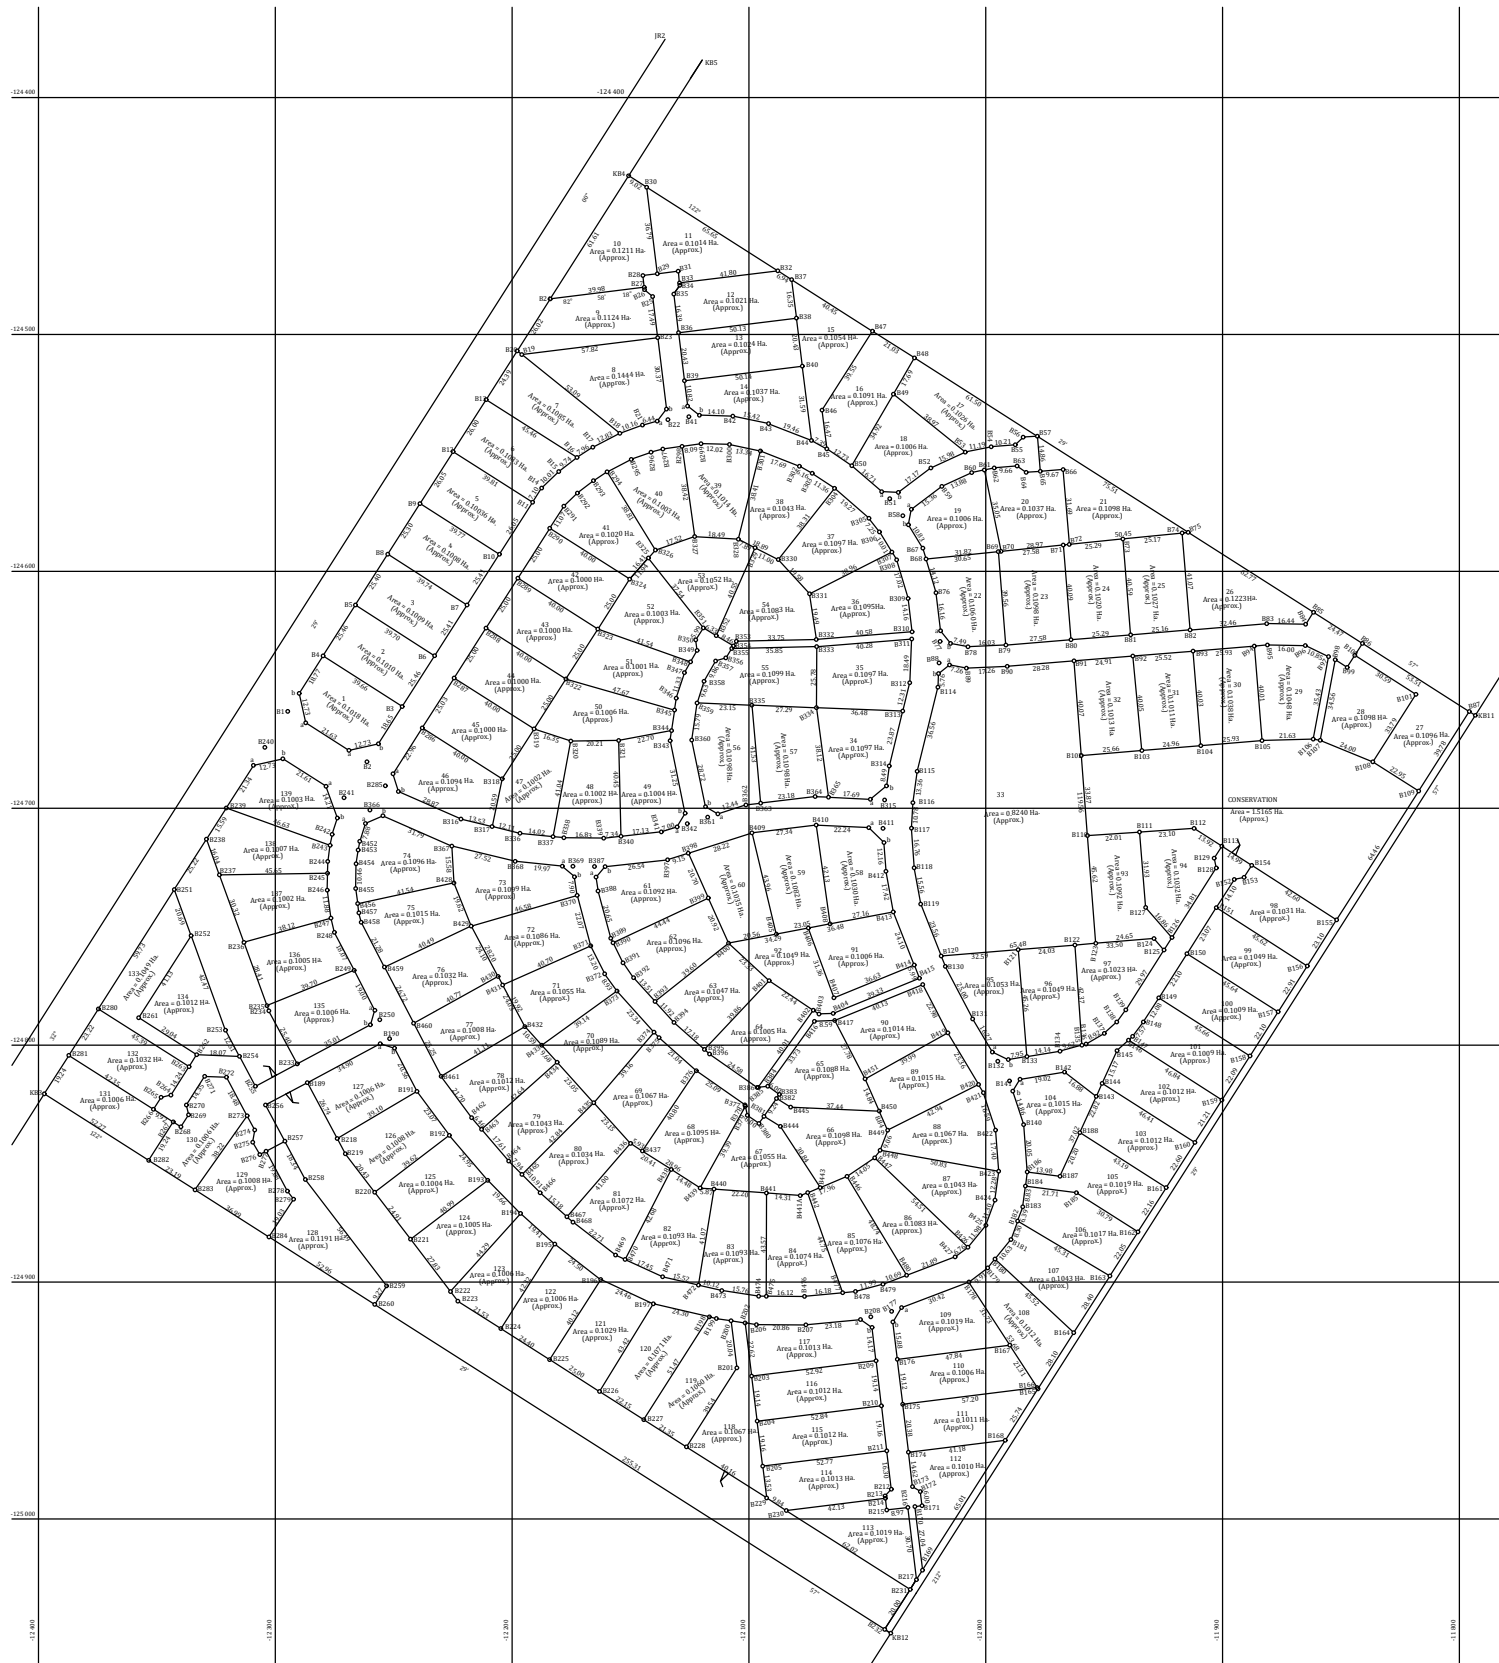

I certify that all the work performed in the field and in the office by my assistant Mr. \_\_\_\_\_ has been carried out under my personal supervision and I take full responsibility for all the work so performed.

Kennedy Kubasu  
Licensed Surveyor

I hereby certify that I, in person, made, and on the \_\_\_\_\_  
completed the survey represented by this plan, on which are written  
the bearings and lengths of the lines surveyed by me, and that the  
survey has been executed in accordance with the existing regulations  
and with the approved scheme.  
Letter No. \_\_\_\_\_ of \_\_\_\_\_

## Surveyor

SCALE 1 : 1 000

| Registration.        | Transactions              | Authentication          | Date  | Records              | Date  |
|----------------------|---------------------------|-------------------------|-------|----------------------|-------|
| Date Received.....   | Provisional Approval..... | Examined by.....        | ..... | Traced by.....       | ..... |
| File Reference.....  | Final Approval.....       | Approved by.....        | ..... | Compared by.....     | ..... |
| Computations No..... |                           | Authenticated by.....   | ..... | Cadastral Sheet..... |       |
| Field Book No.....   | Charted by.....           | for Director of Surveys |       | R.I.M.....           |       |

Folio No.....

Register No.....

Plot/Parcel No...

Ref. Map/R.I.M..

Registration Block.

Registration District.

Locality...

---